


Figure 6-42
TYPICAL RAILROAD CROSSING PAVEMENT MARKINGS
(Near Minor Road and Highway Intersections)

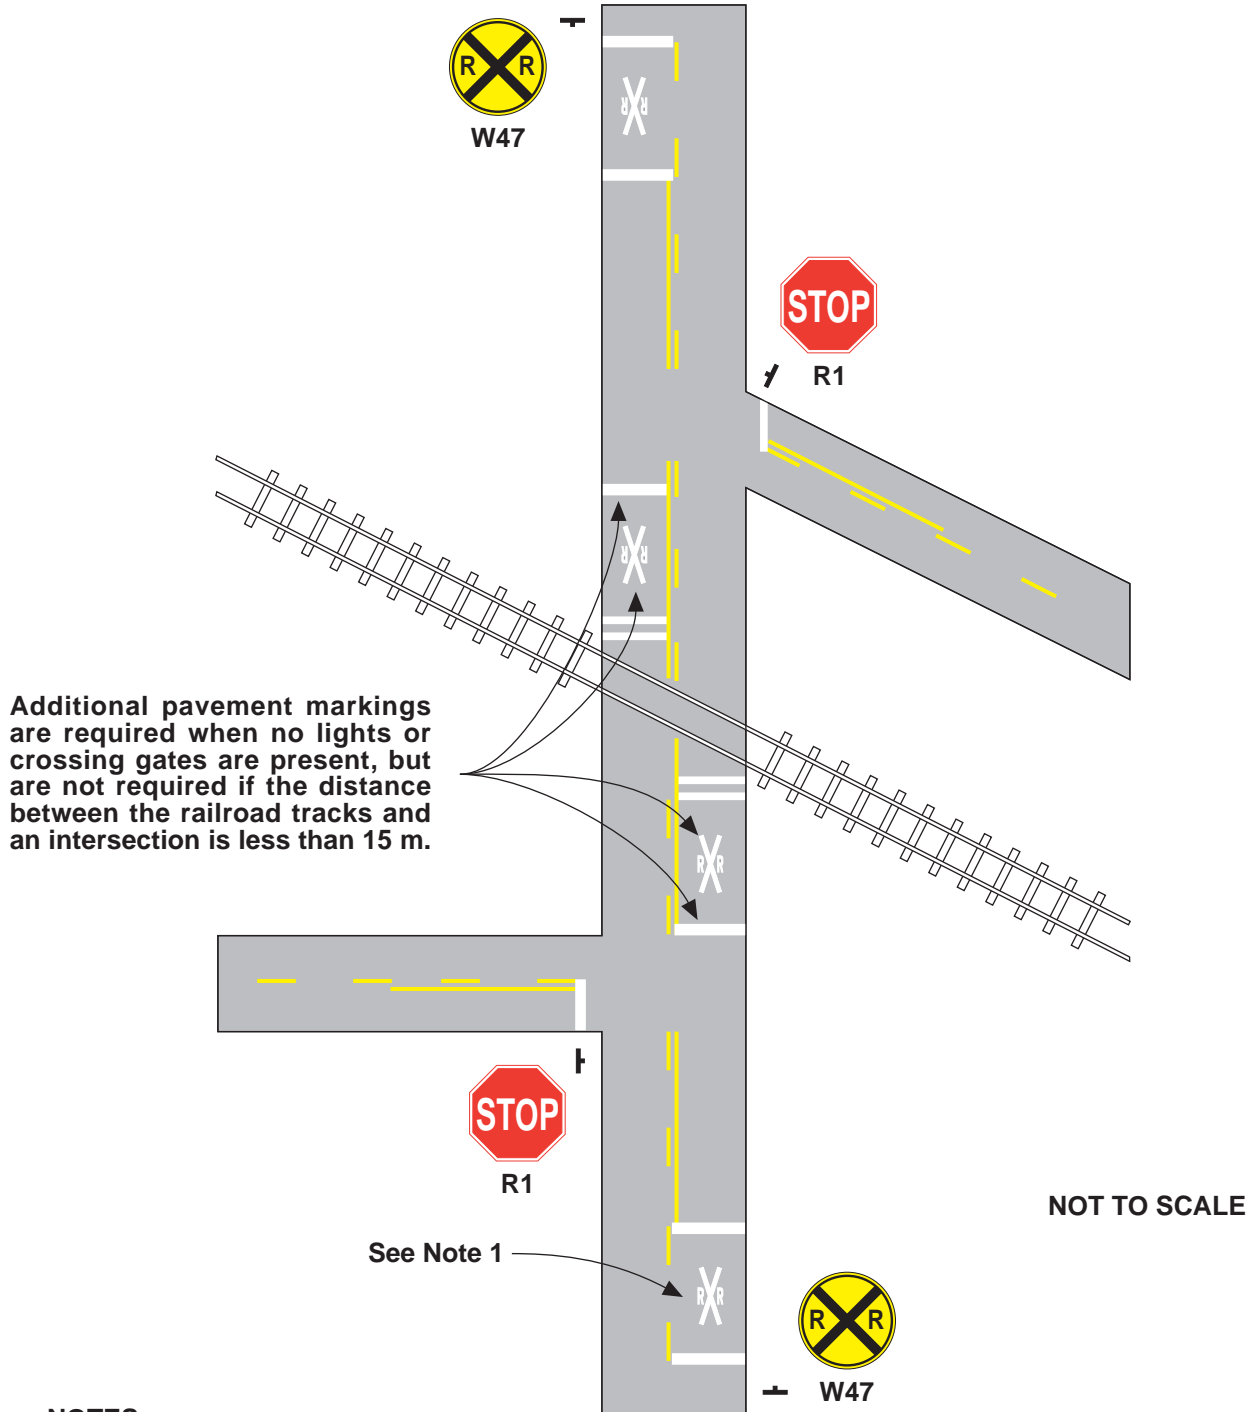

NOTES:

1. See Figure 6-40 for pavement marking details.
2. The centerline stripe may be extended across the tracks at unusually long crossings, due to extreme crossing angles and/or multiple tracks where the motorist may need additional delineation.